





Concept Plan Only - Minor changes may occur during detailed planning and construction phase

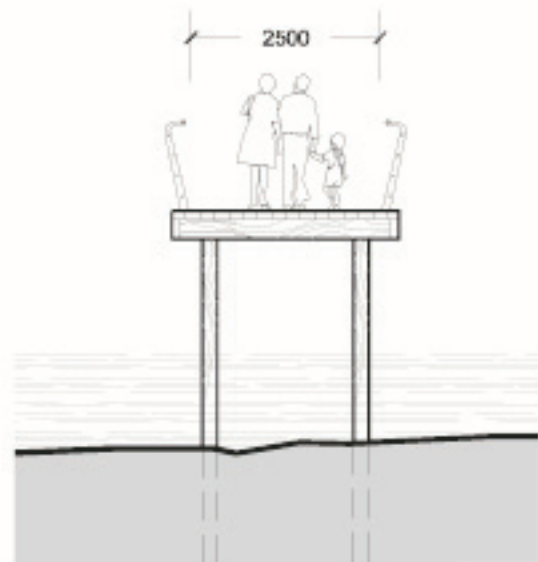

DETAIL SECTION BB:
TIMBER BOARDWALK -
BRUNSWICK RIVER FORESHORE

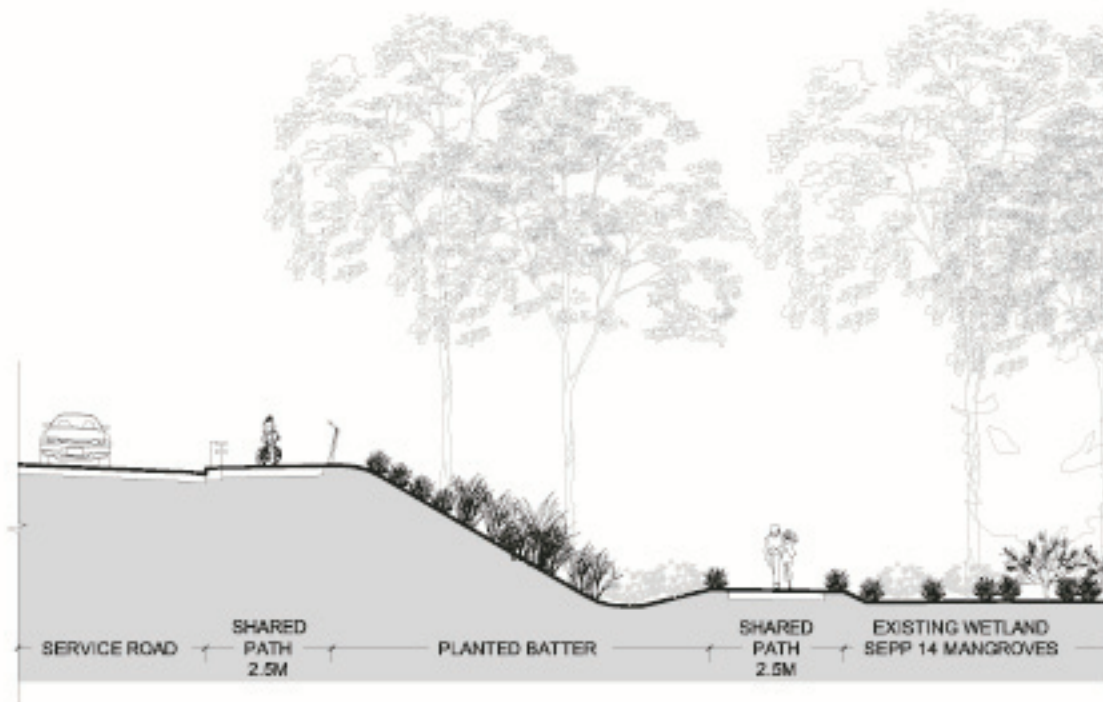

SECTION CC:
SECTION AT STN 44800 SOUTH OF
BRUNSWICK RIVER BRIDGE

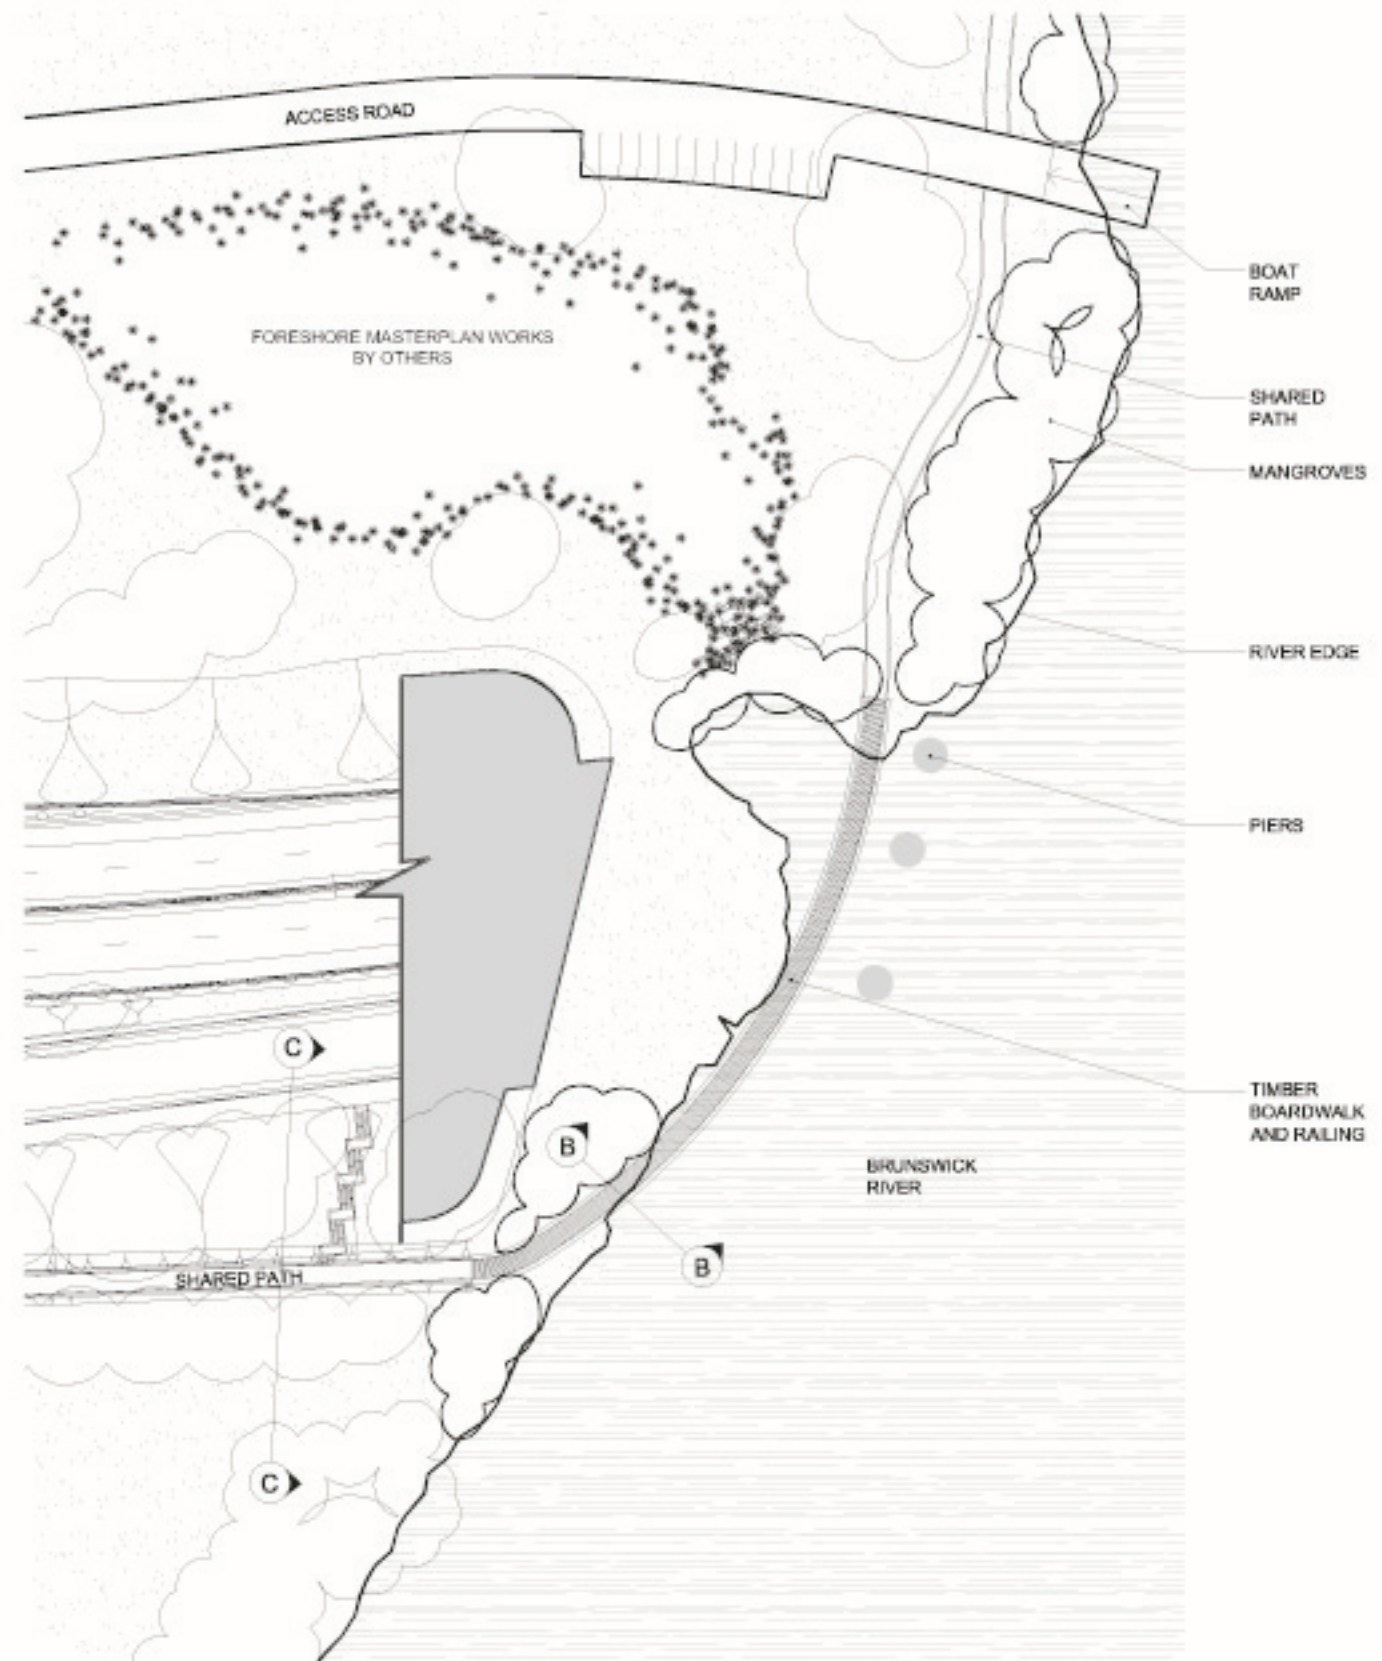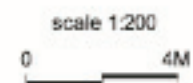

DETAIL PLAN A:
BRUNSWICK BRIDGE AND BOARDWALK

