


Concept Plan Only - Minor changes may occur during detailed planning and construction phase

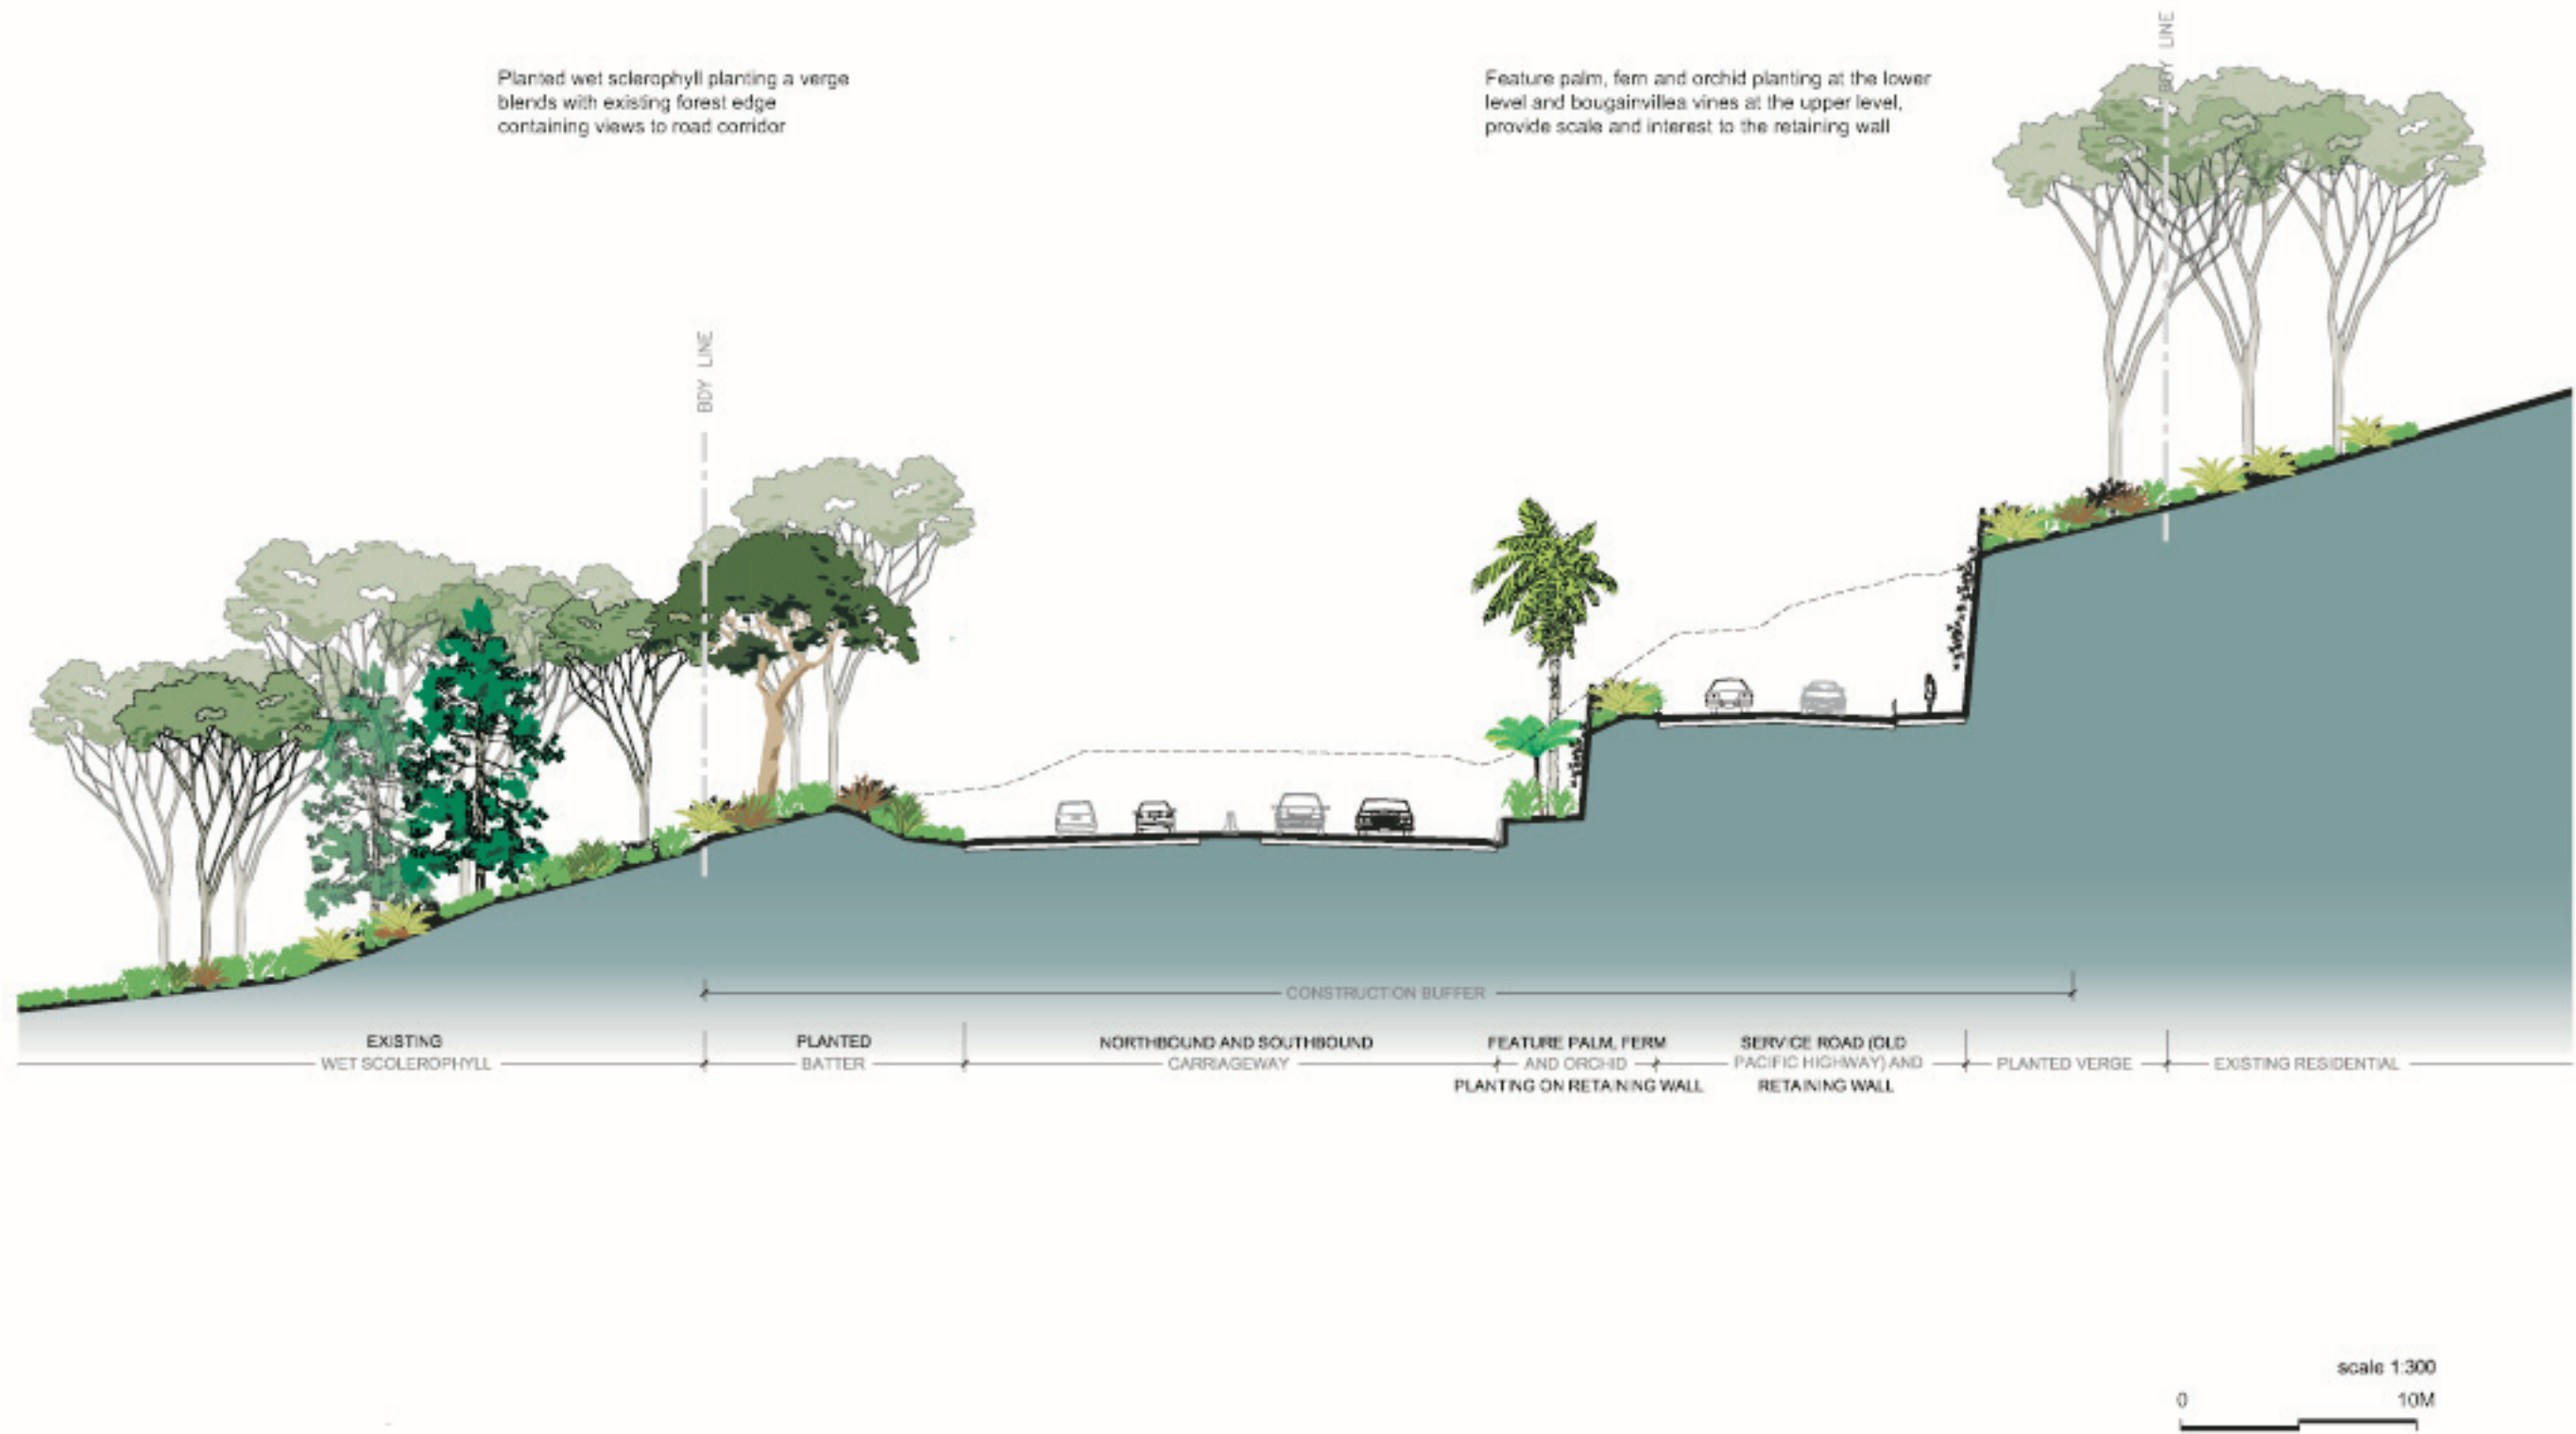

LS.6 Cross Section @ STN 45500